

STATE OF NEBRASKA
POWER REVIEW BOARD

In the Matter of the Joint Application of The)	SAA 252-24-A
Cornhusker Public Power District and Loup)	SAA 252-22-A
River Public Power District to Amend Service)	Joint Application to Amend SAA 252
Area Agreement 252)	
)	

COME NOW Cornhusker Public Power District, a public corporation and political subdivision organized and existing by virtue of the laws of the State of Nebraska ("Cornhusker") and Loup River Public Power District, a public corporation and political subdivision organized and existing by virtue of the laws of the State of Nebraska ("Loup District") and jointly apply to the Nebraska Power Review Board ("the Board") for an Order Amending Service Area Agreement 252 ("SAA-252").

In support hereof, the Applicants state as follows:

1. That Loup District is the supplier of electrical service to the Village of Lindsay, Platte County, Nebraska and Cornhusker supplies the electrical service to customers outside of and adjacent to the Village of Lindsay's city limits. That attached hereto as Exhibit "A" is a Plat showing the current service area of Loup District for the service of the Village of Lindsay. That in December of 2023 the Village of Lindsay annexed additional property into the city limits of the Village of Lindsay and attached hereto as Exhibit "B" is a copy of the Annexation Plat with the newly annexed property being shown in yellow. That a portion of the City Limits as shown in Exhibit "B" is not in Loup District's current service area and now, as part of the City Limits of the Village of Lindsay, should be in Loup District's Service area. There are no electrical users in the area to be transferred from Cornhusker to the Loup District and no electrical facilities to be transferred. That Exhibit "C" attached hereto is a revised service area map showing the said east area as part of Loup District's service area. That SAA-252 should be amended to show the service area boundary as shown on Exhibit "C".
2. No other supplier of electricity in Nebraska has an interest in this transaction.

3. The proposed amendment to SAA-252 is in the public interest and in accordance with the policies of the State of Nebraska set forth in Chapter 70, Article 10 of the Revised Statutes of the State of Nebraska.

WHEREFORE, the Cornhusker and the Loup District jointly request that the Nebraska Power Review Board enter an appropriate Order amending SAA-252.

DATED July 12, 2024.

LOUP RIVER PUBLIC POWER DISTRICT

By:



Clark J. Grant #18570
Attorney for Loup River Public Power District
1464 27th Ave.
Columbus, NE 68601
(402) 564-3274
assistant@grantattorney.com

CORNHUSKER PUBLIC POWER DISTRICT


By:



David A. Jareck #20088
Attorney for Cornhusker Public Power District
2900 South 70th Street, Suite 150
Lincoln, NE 68506
(402) 475-7080
Dave@bwjlawgroup.com

CAD DRAWING

EXHIBIT A

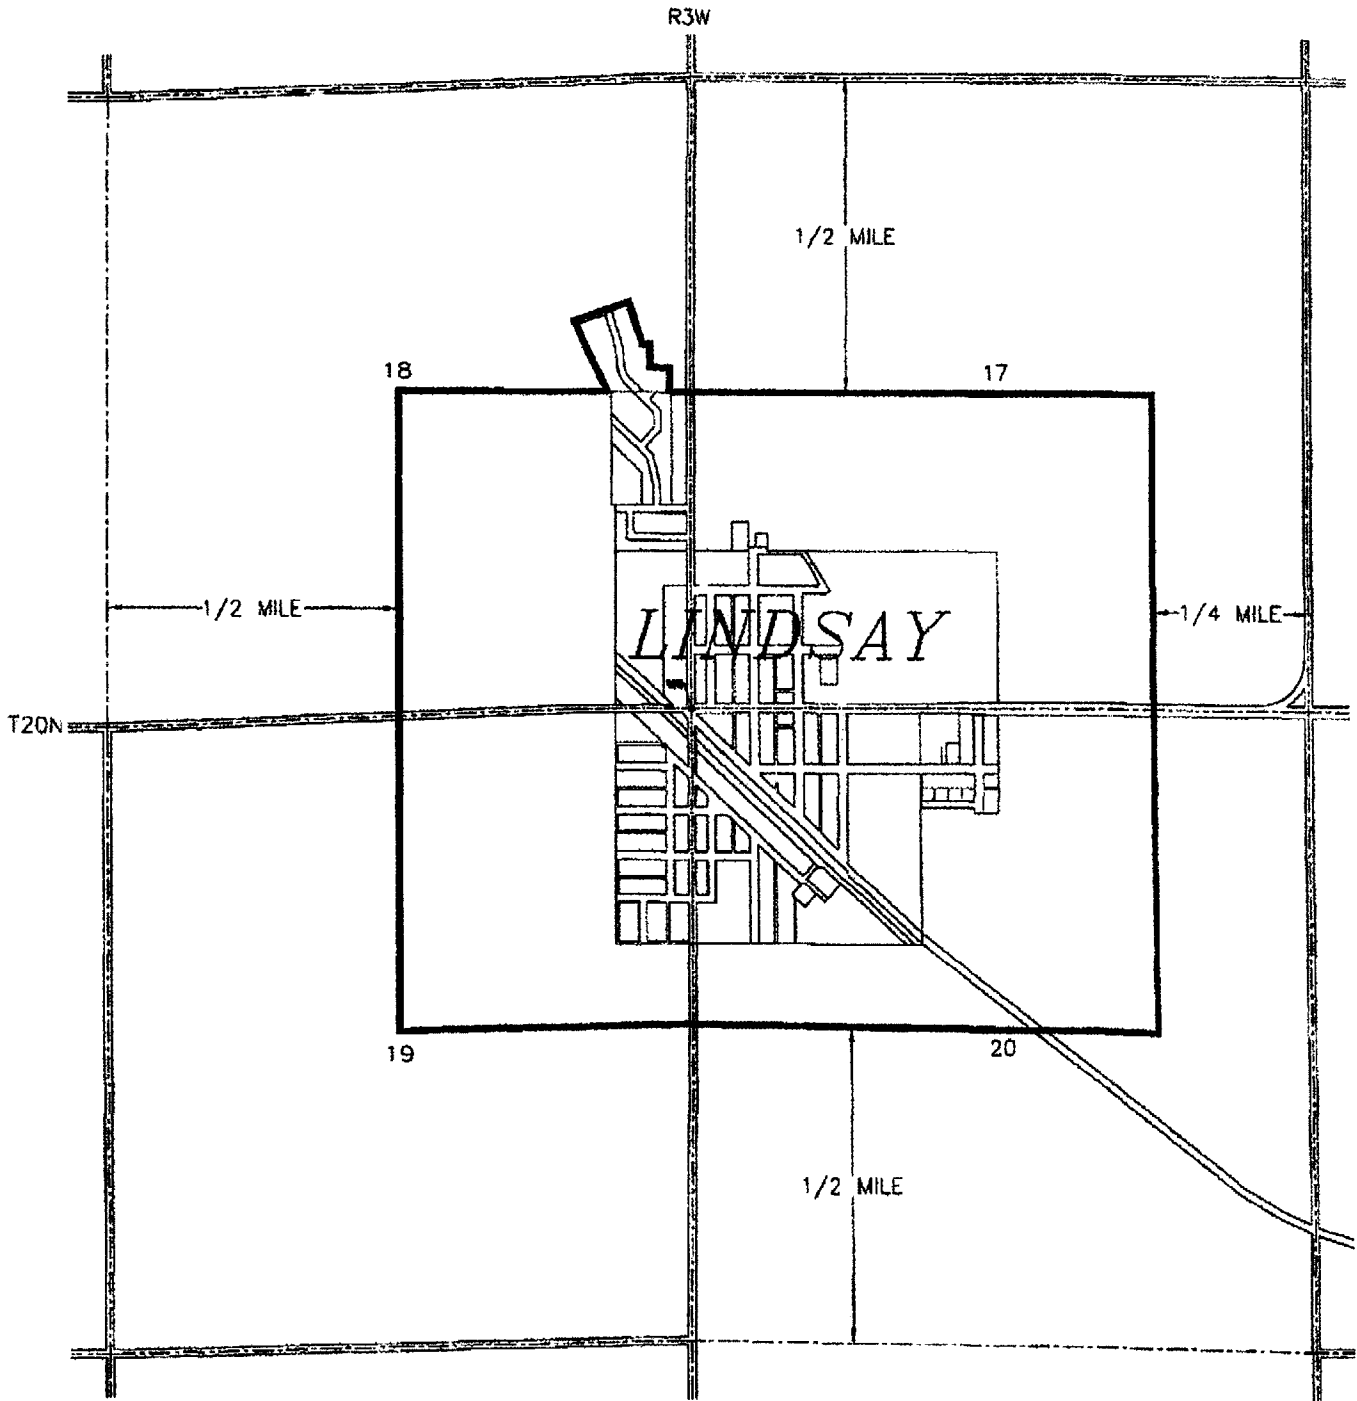


SAA 252-24-A

APPROVED:

Clay Gibbs 9/1/2022
 CLAY GIBBS DATE
 LOUP POWER DISTRICT


Neal Suess 09/21/2022
 NEAL SUESS DATE
 LOUP POWER DISTRICT

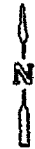

LOUP POWER DISTRICT			
LINDSAY, NEBRASKA			
SERVICE AREA BOUNDARY			
SHEET 1 OF 1			
DRAWN BY	DATE	CHECKED BY	APPROVED BY
REK	6-12-06		
SCALE:	NOT TO SCALE	DRAWING NO.	LINDSAY


EXHIBIT B

SAA 252-24-A

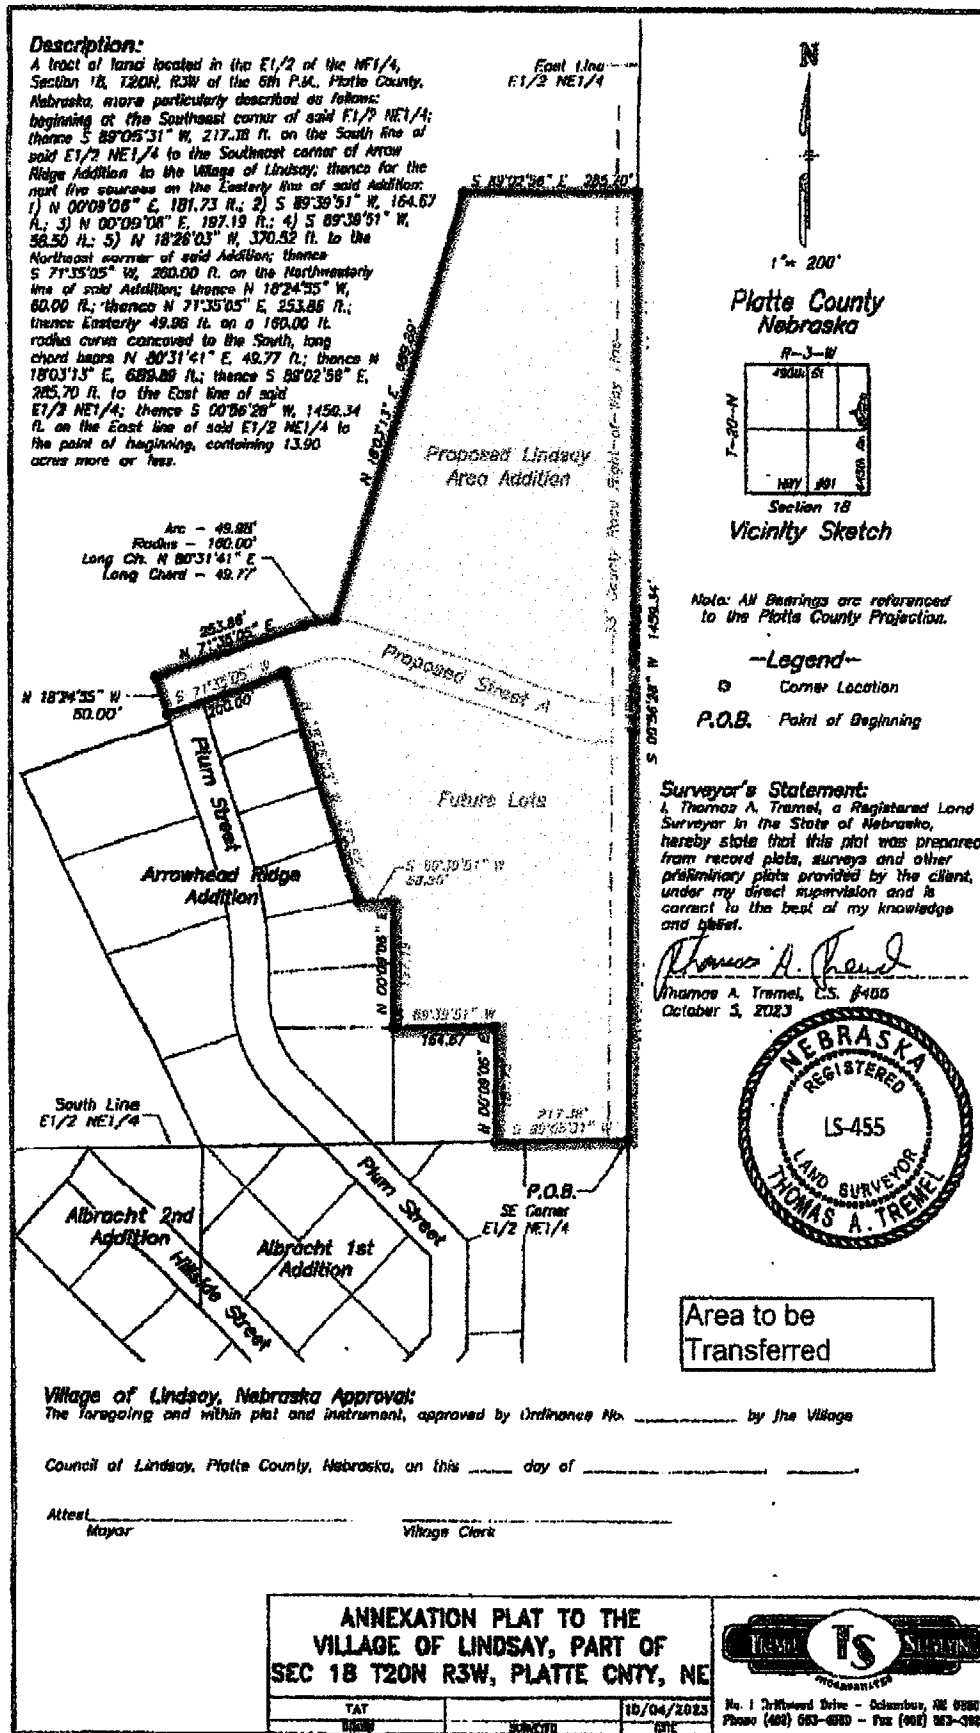

EAD DRAWING
DATE: 07/12/2024

Exhibit C

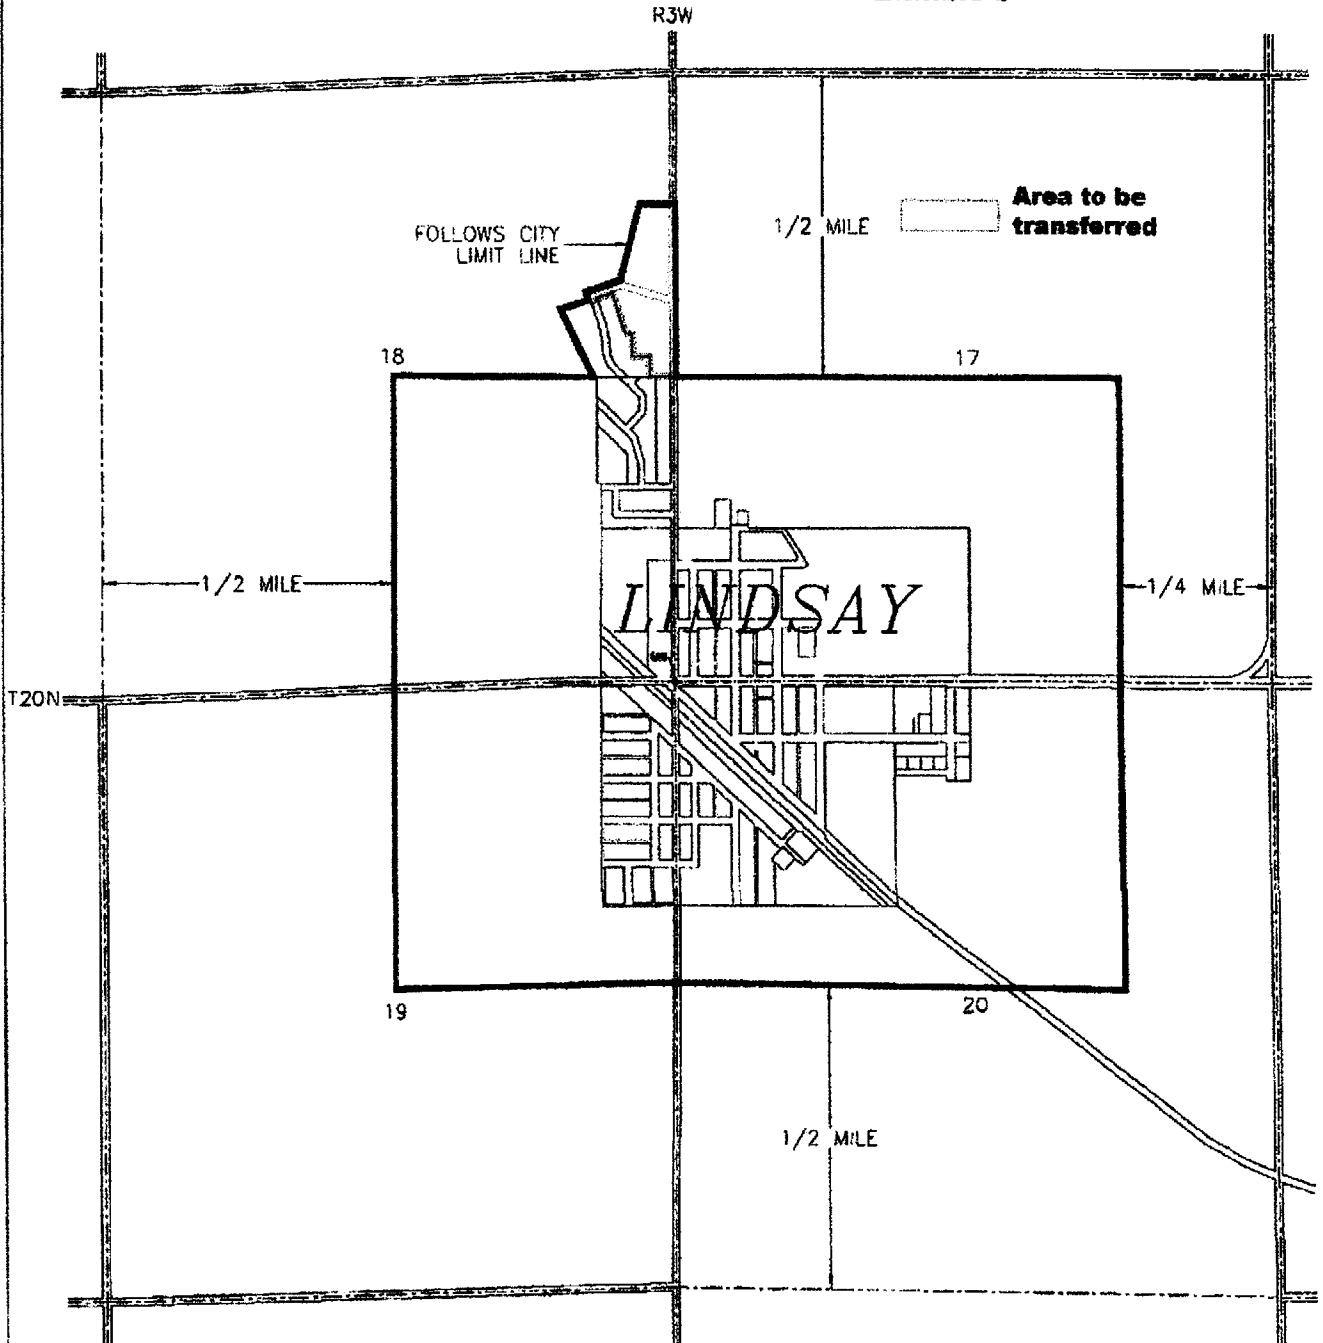


SAA 252-24-A

APPROVED:

Clay Gibbs *07/12/2024*
 CLAY GIBBS DATE
 CORNHUSKER PUBLIC POWER DISTRICT

Neal Sjuess *06/27/2024*
 NEAL SJUESS DATE
 LOUP POWER DISTRICT

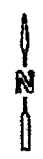

LOUP POWER DISTRICT			
LINDSAY, NEBRASKA			
SERVICE AREA BOUNDARY			
SHEET 1 OF 1			
DRAWN BY	DATE	CHECKED BY	APPROVED BY
JCN	5/9/24		
SCALE	NOT TO SCALE	DRAWING NO.	LINDSAY